


38/3

0.4 0.8
SD

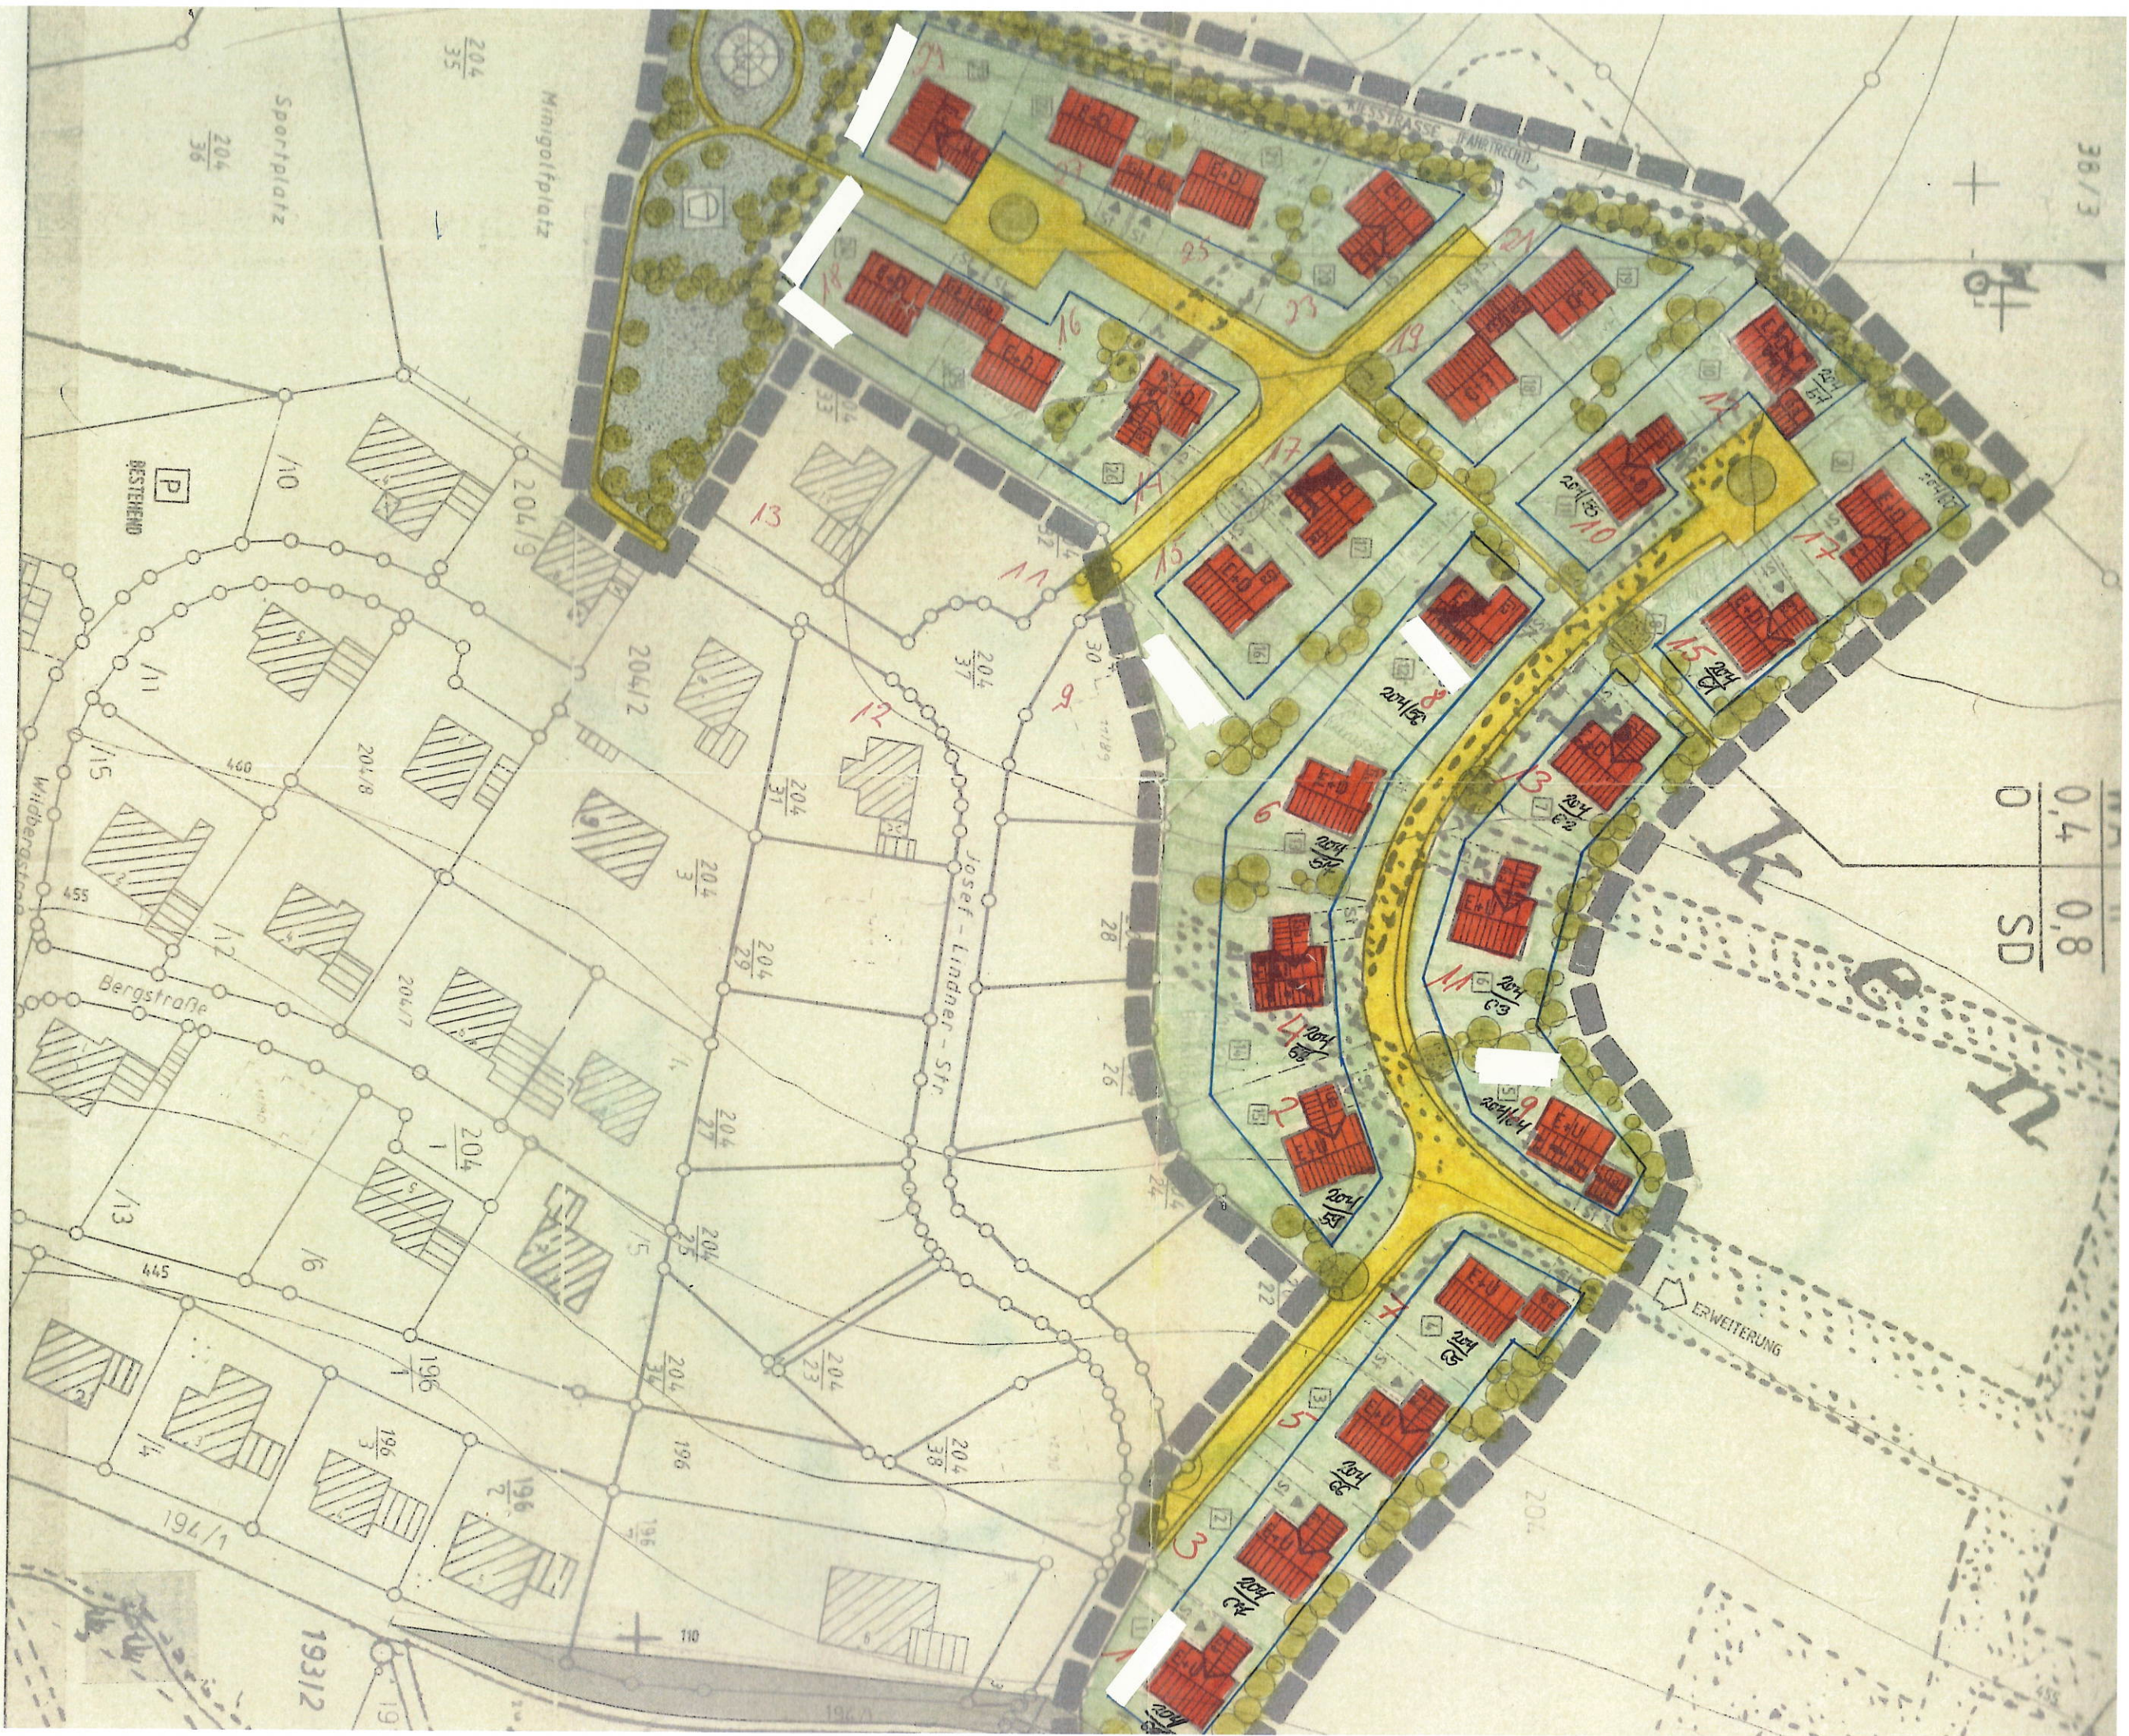

PLAN M=1:1000